




DESIGN OPTIONS - BASEMENT FLOOR

9' CEILING HEIGHT
2,255 SF

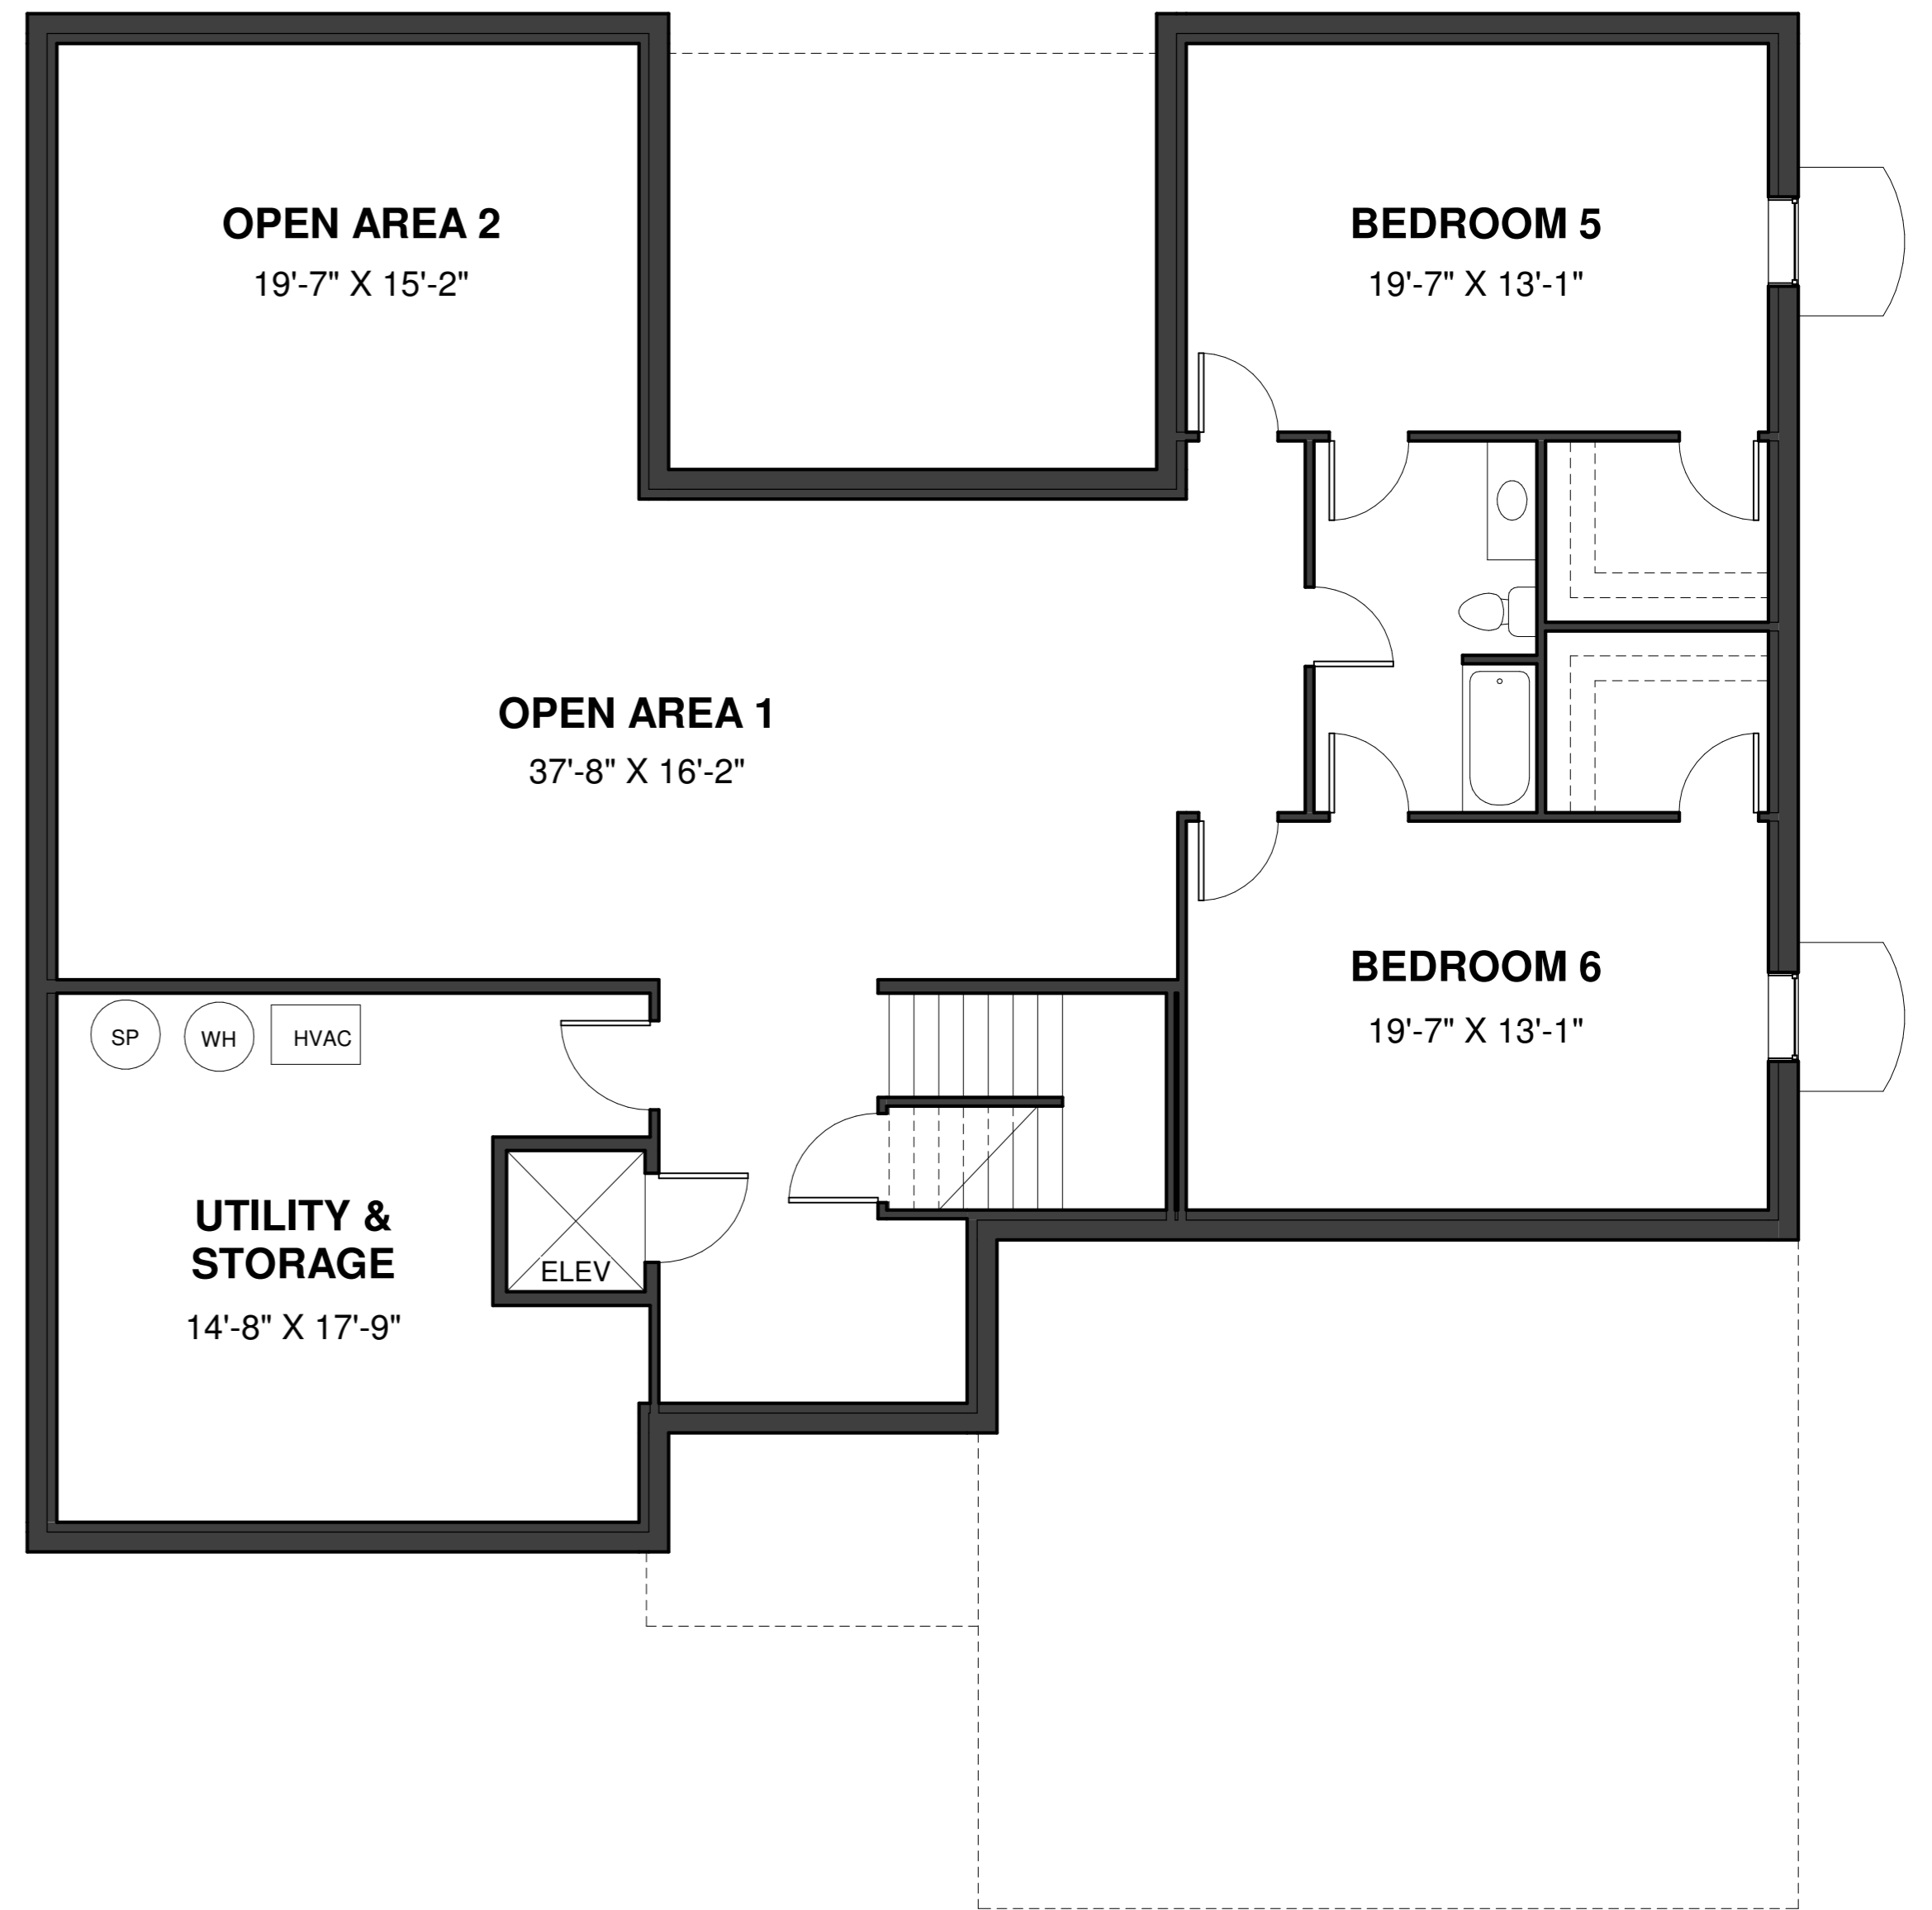

BASE DESIGN - BASEMENT FLOOR

9' CEILING HEIGHT
2,255 SF

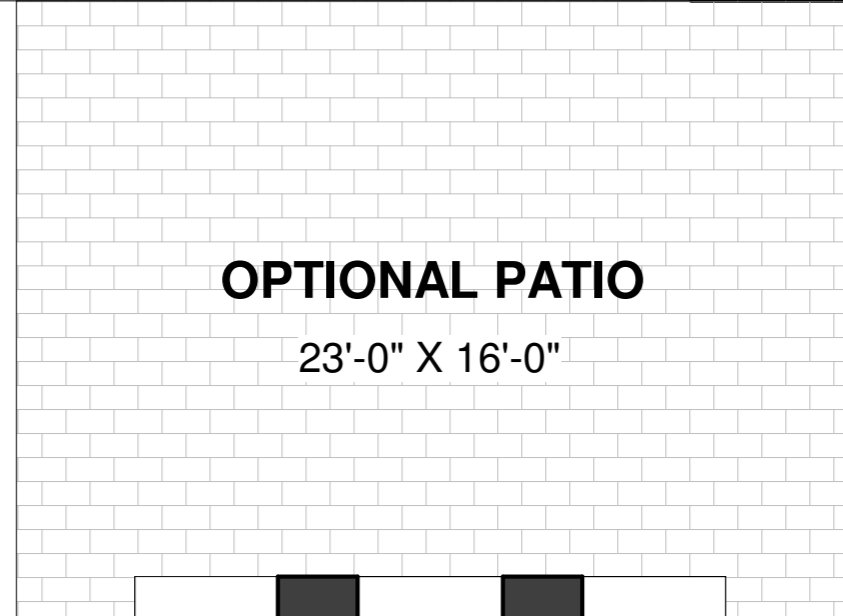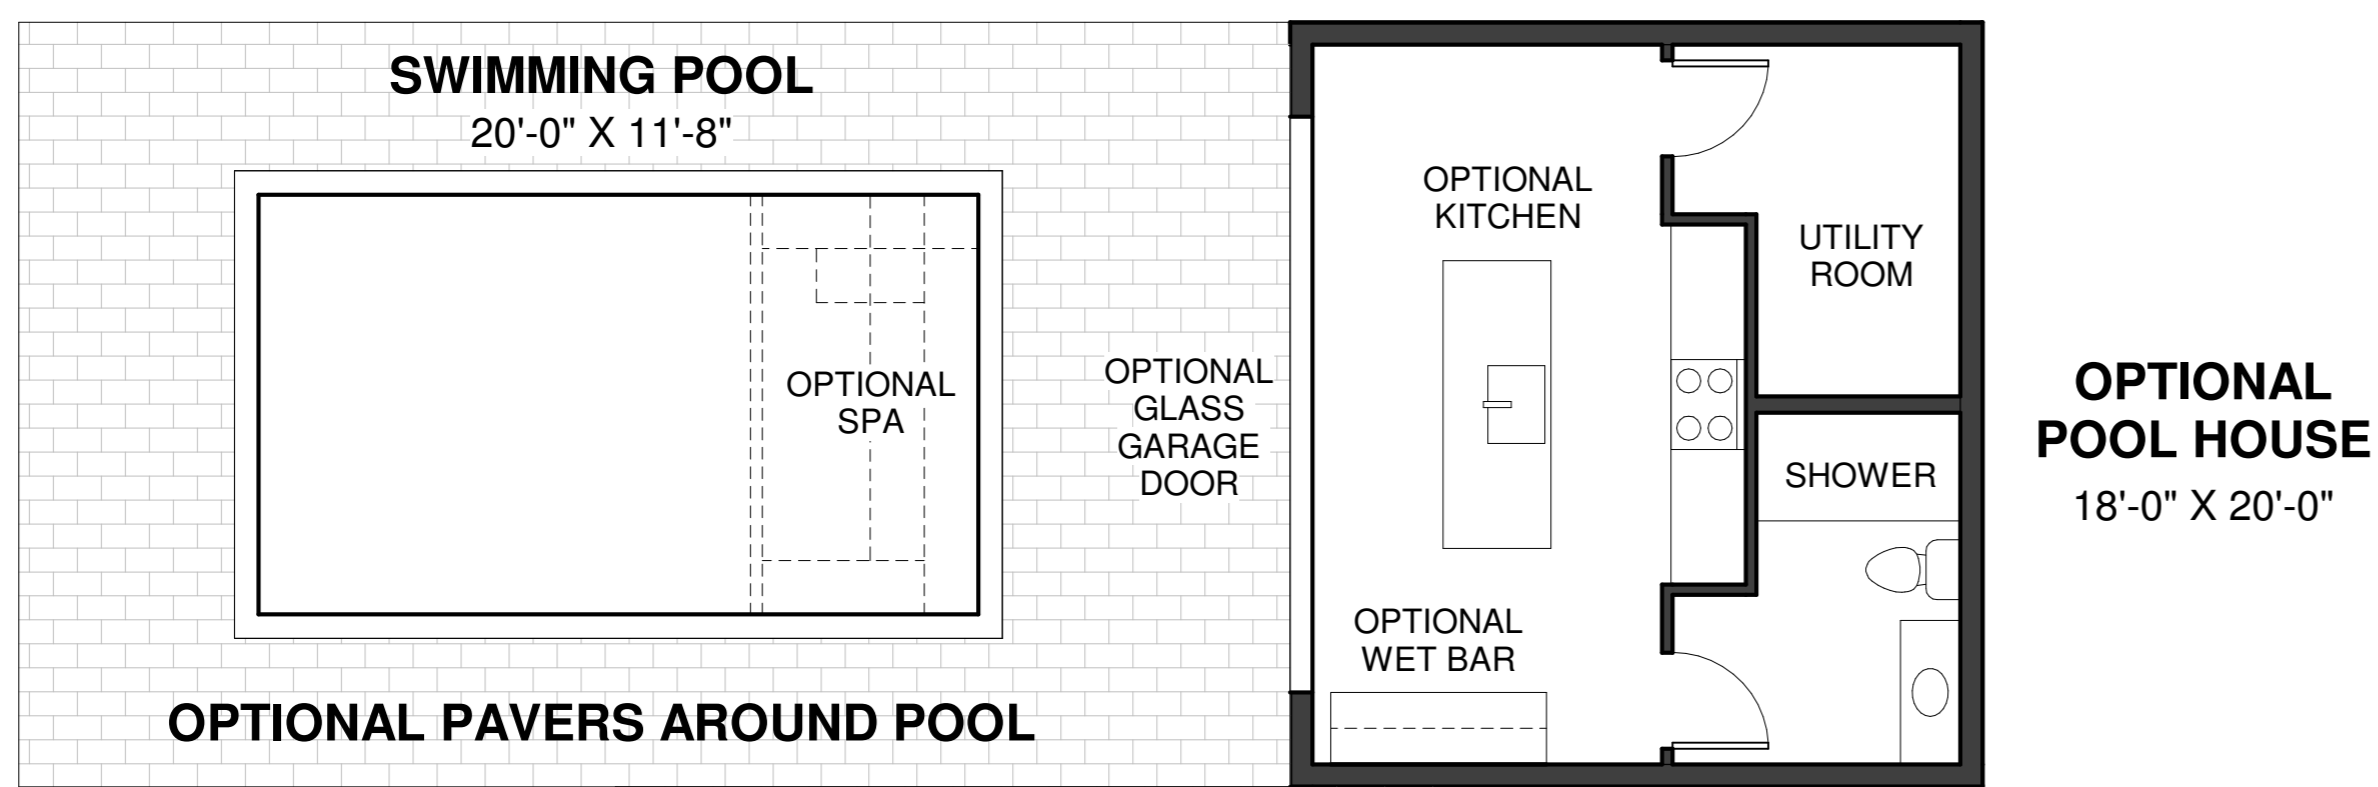


DESIGN OPTIONS - FIRST FLOOR

10' CEILING HEIGHT
2,353 SF




BASE DESIGN - FIRST FLOOR

10' CEILING HEIGHT
2,353 SF

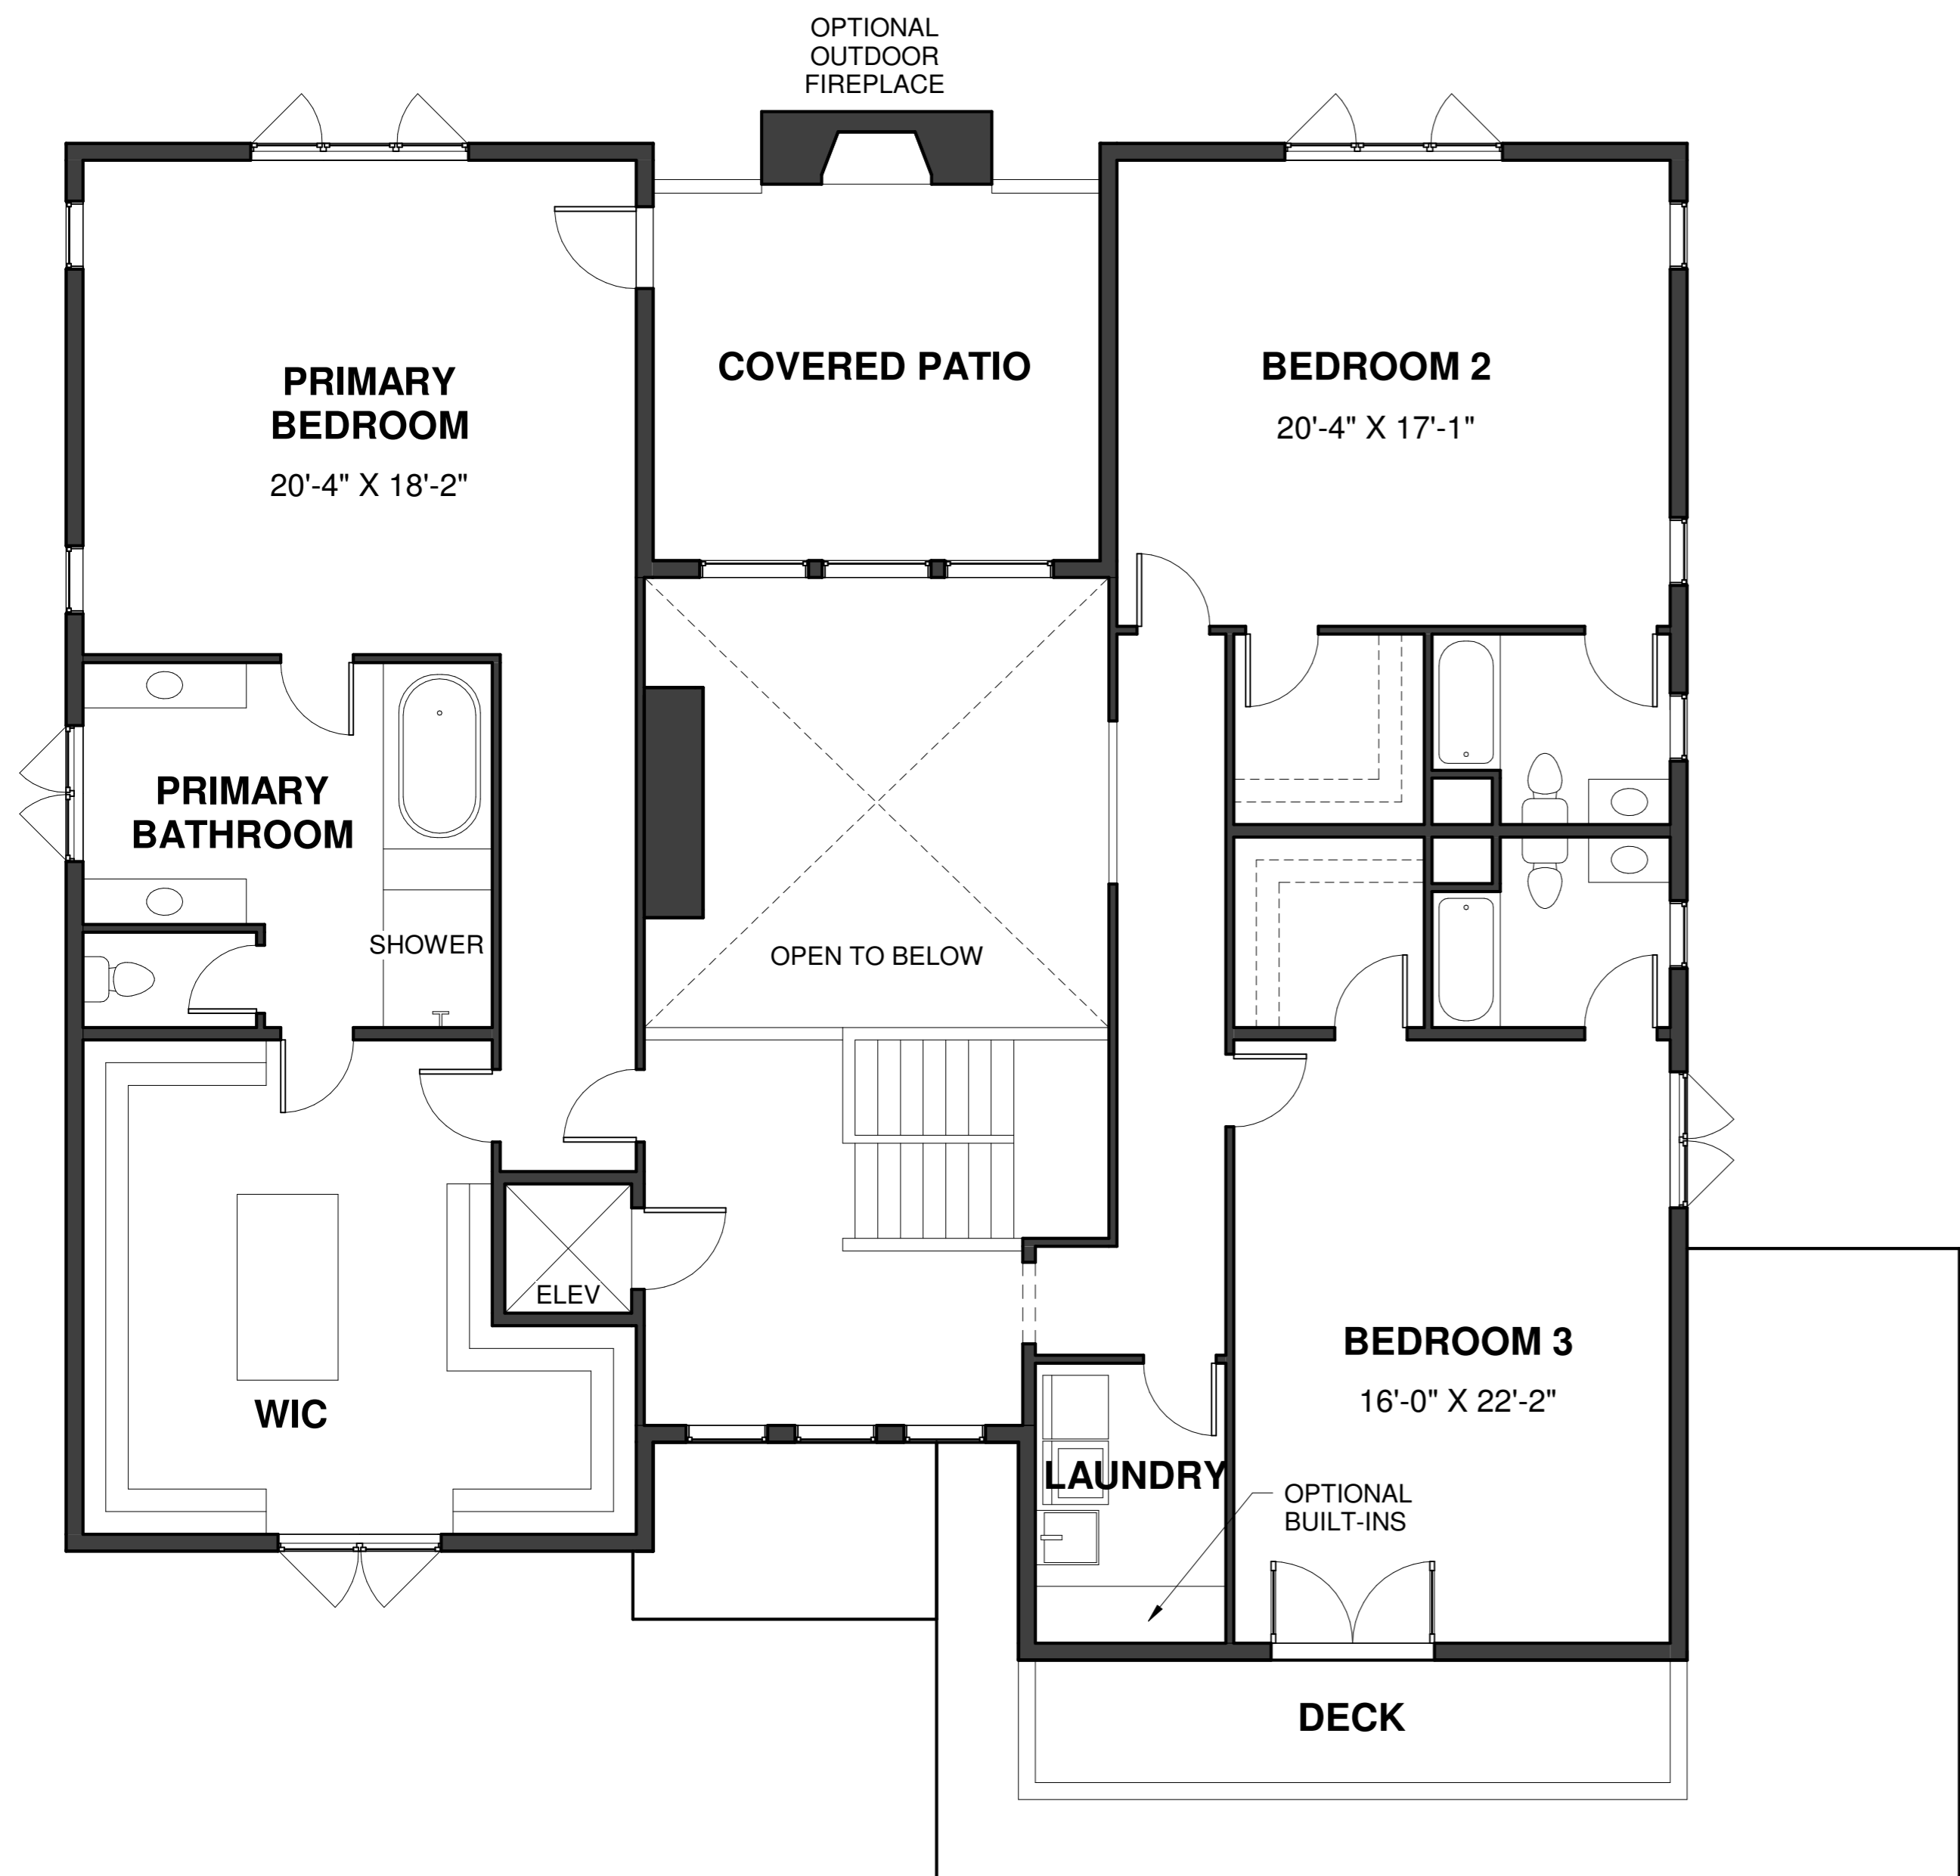

DESIGN OPTIONS - SECOND FLOOR

9' CEILING HEIGHT
2,409 SF

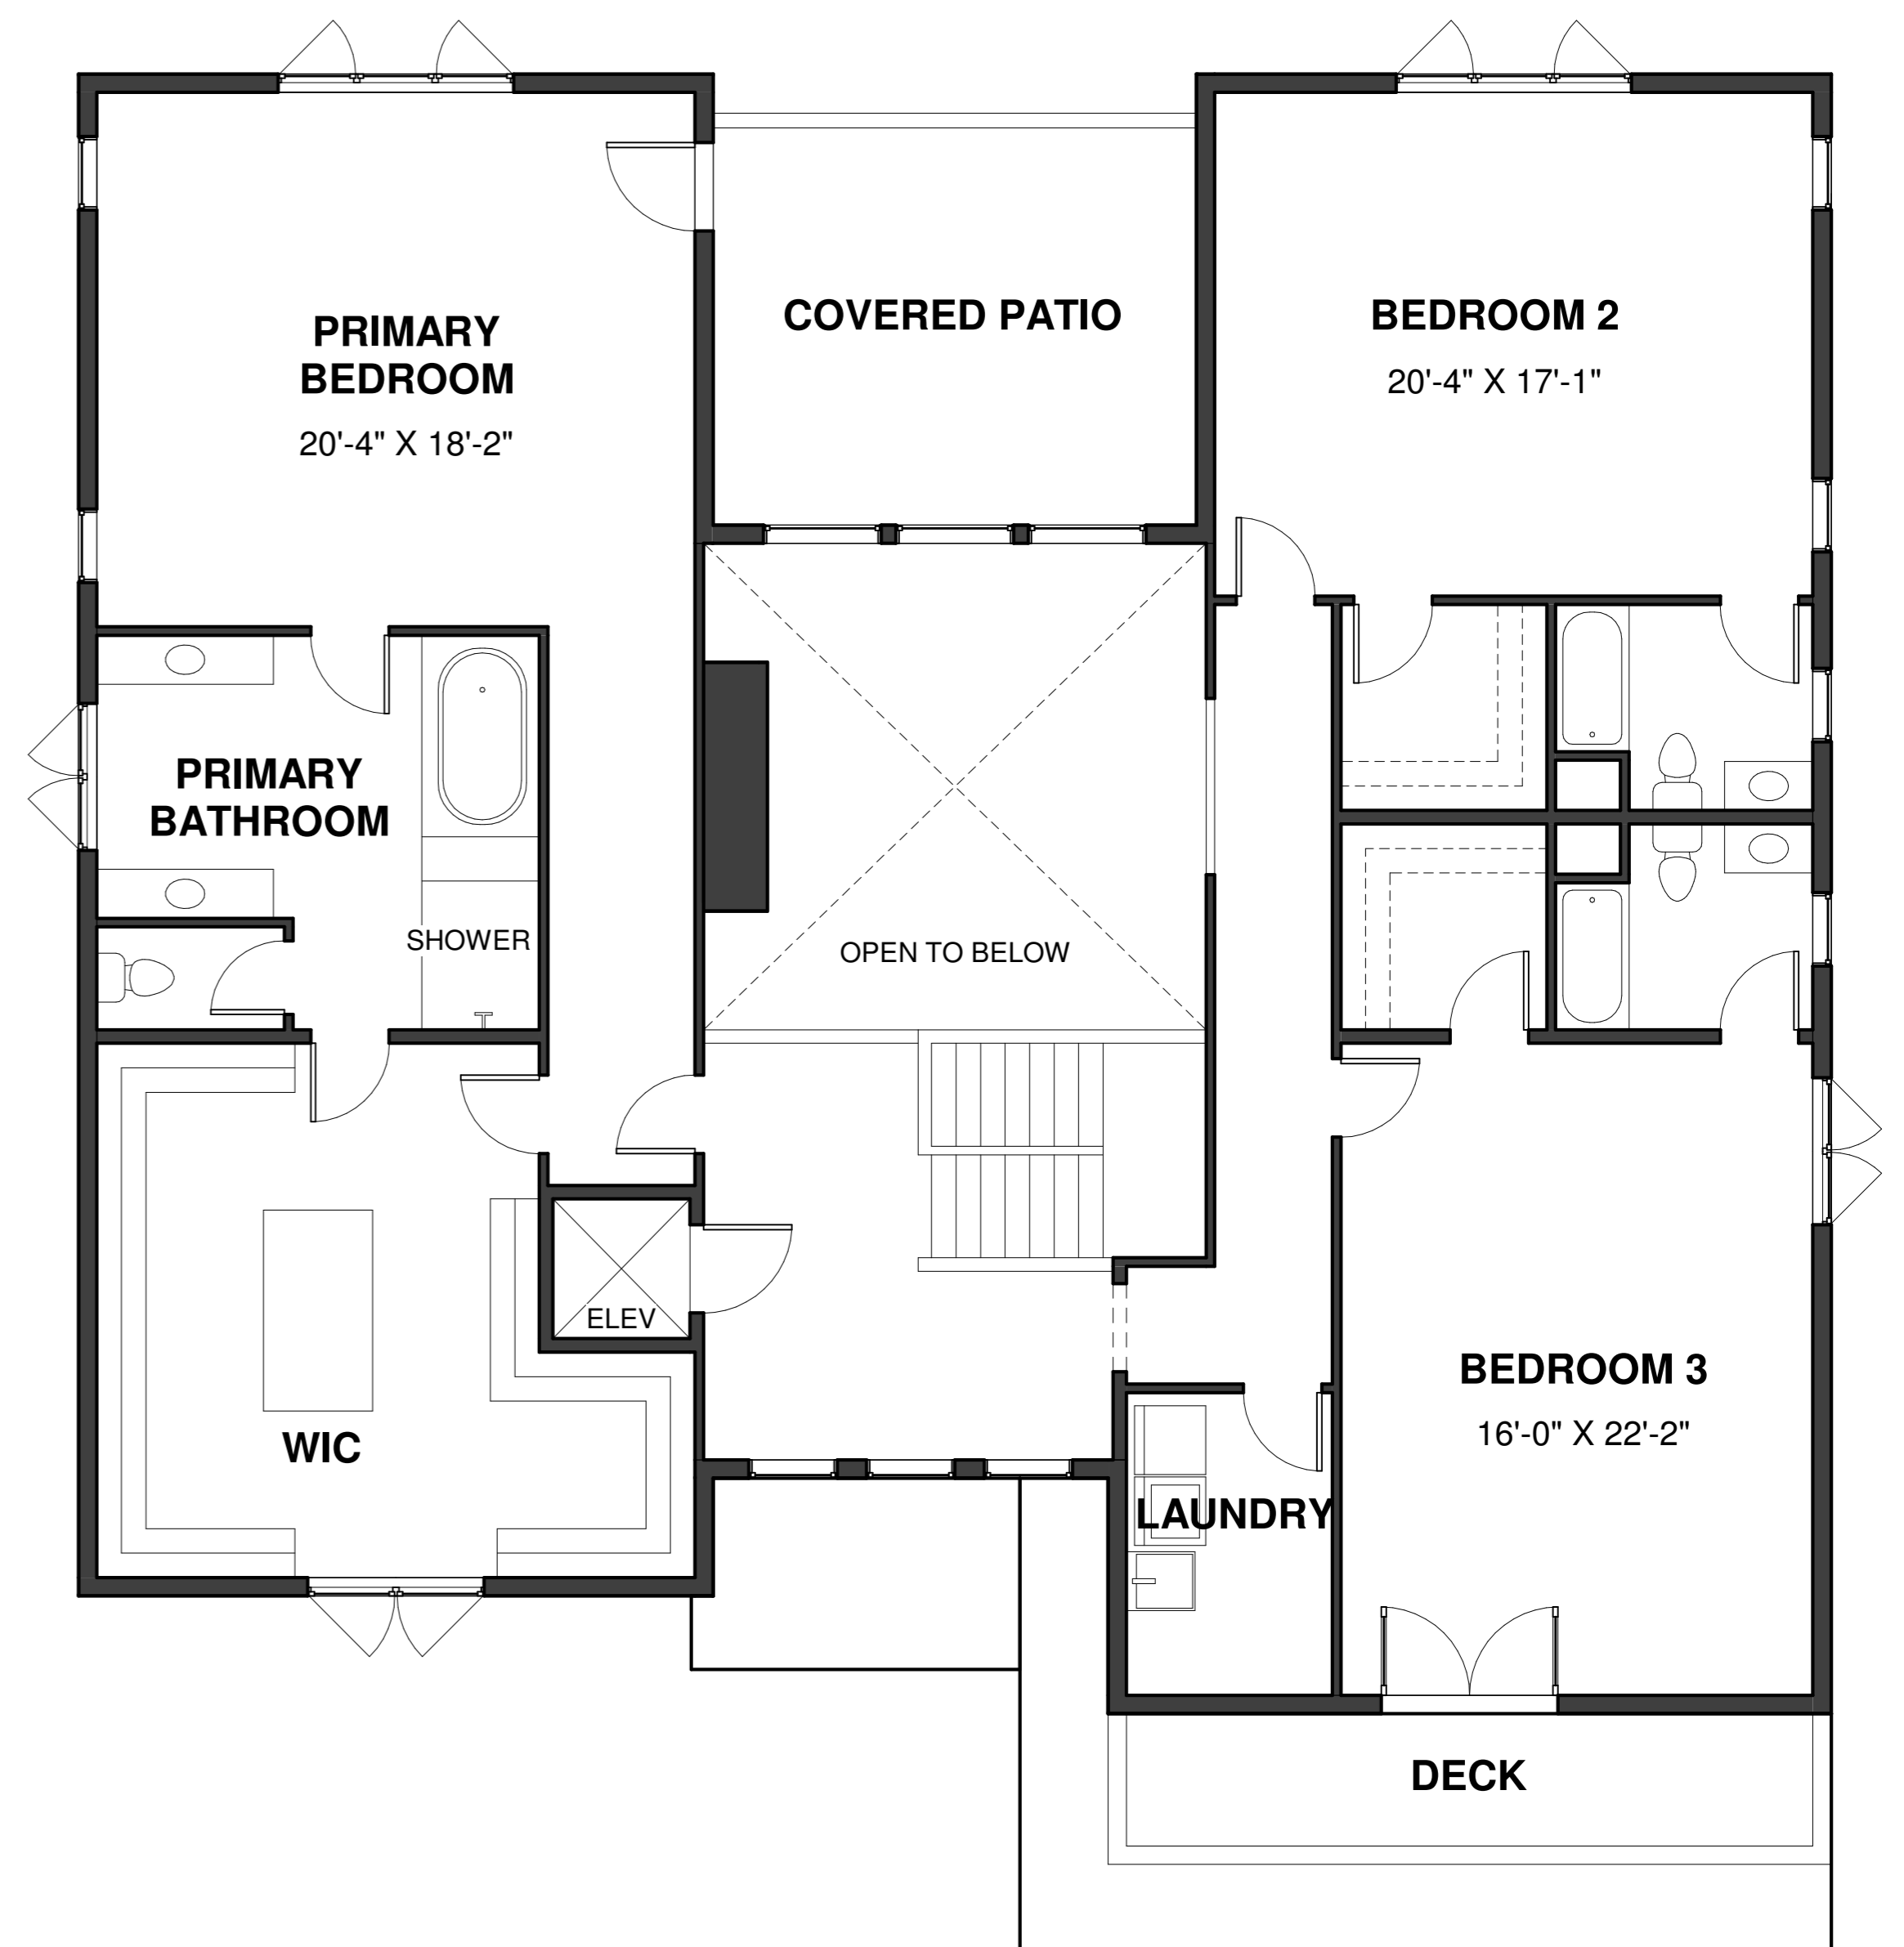

BASE DESIGN - SECOND FLOOR

9' CEILING HEIGHT
2,409 SF