




DESIGN OPTIONS - BASEMENT FLOOR
 9' CEILING HEIGHT
 1,859 SF

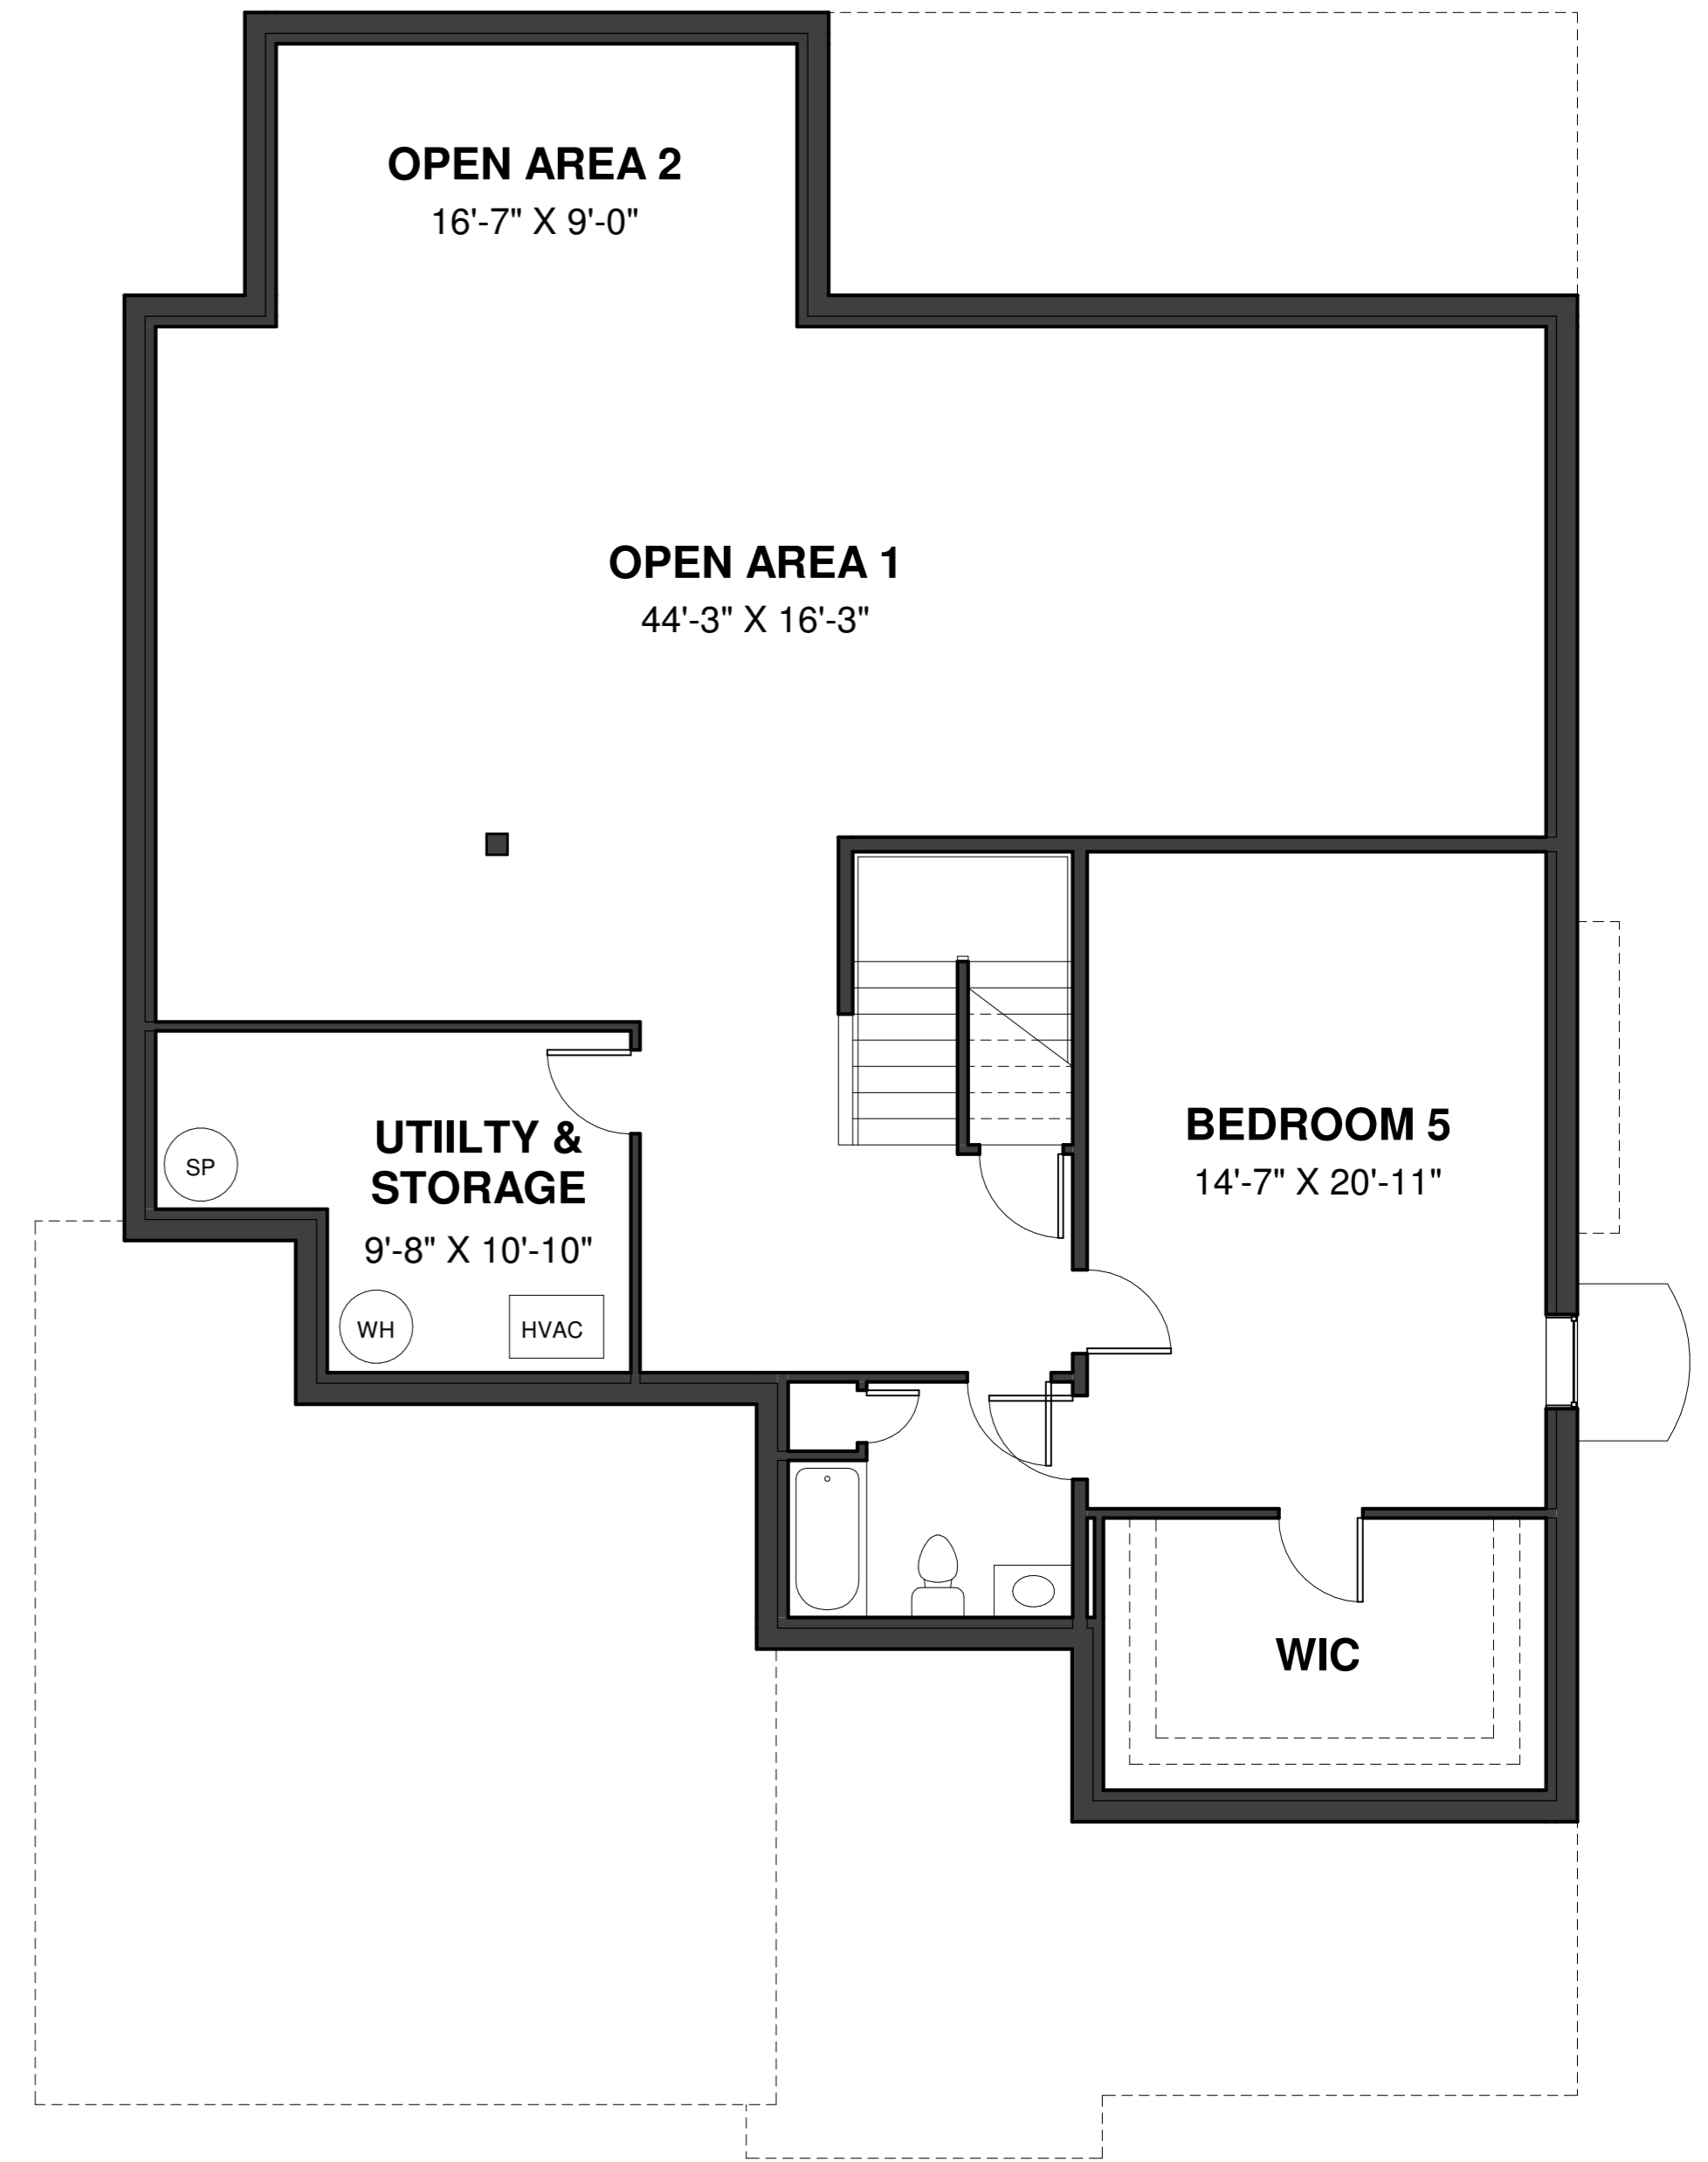


BASE DESIGN - BASEMENT FLOOR
 9' CEILING HEIGHT
 1,859 SF

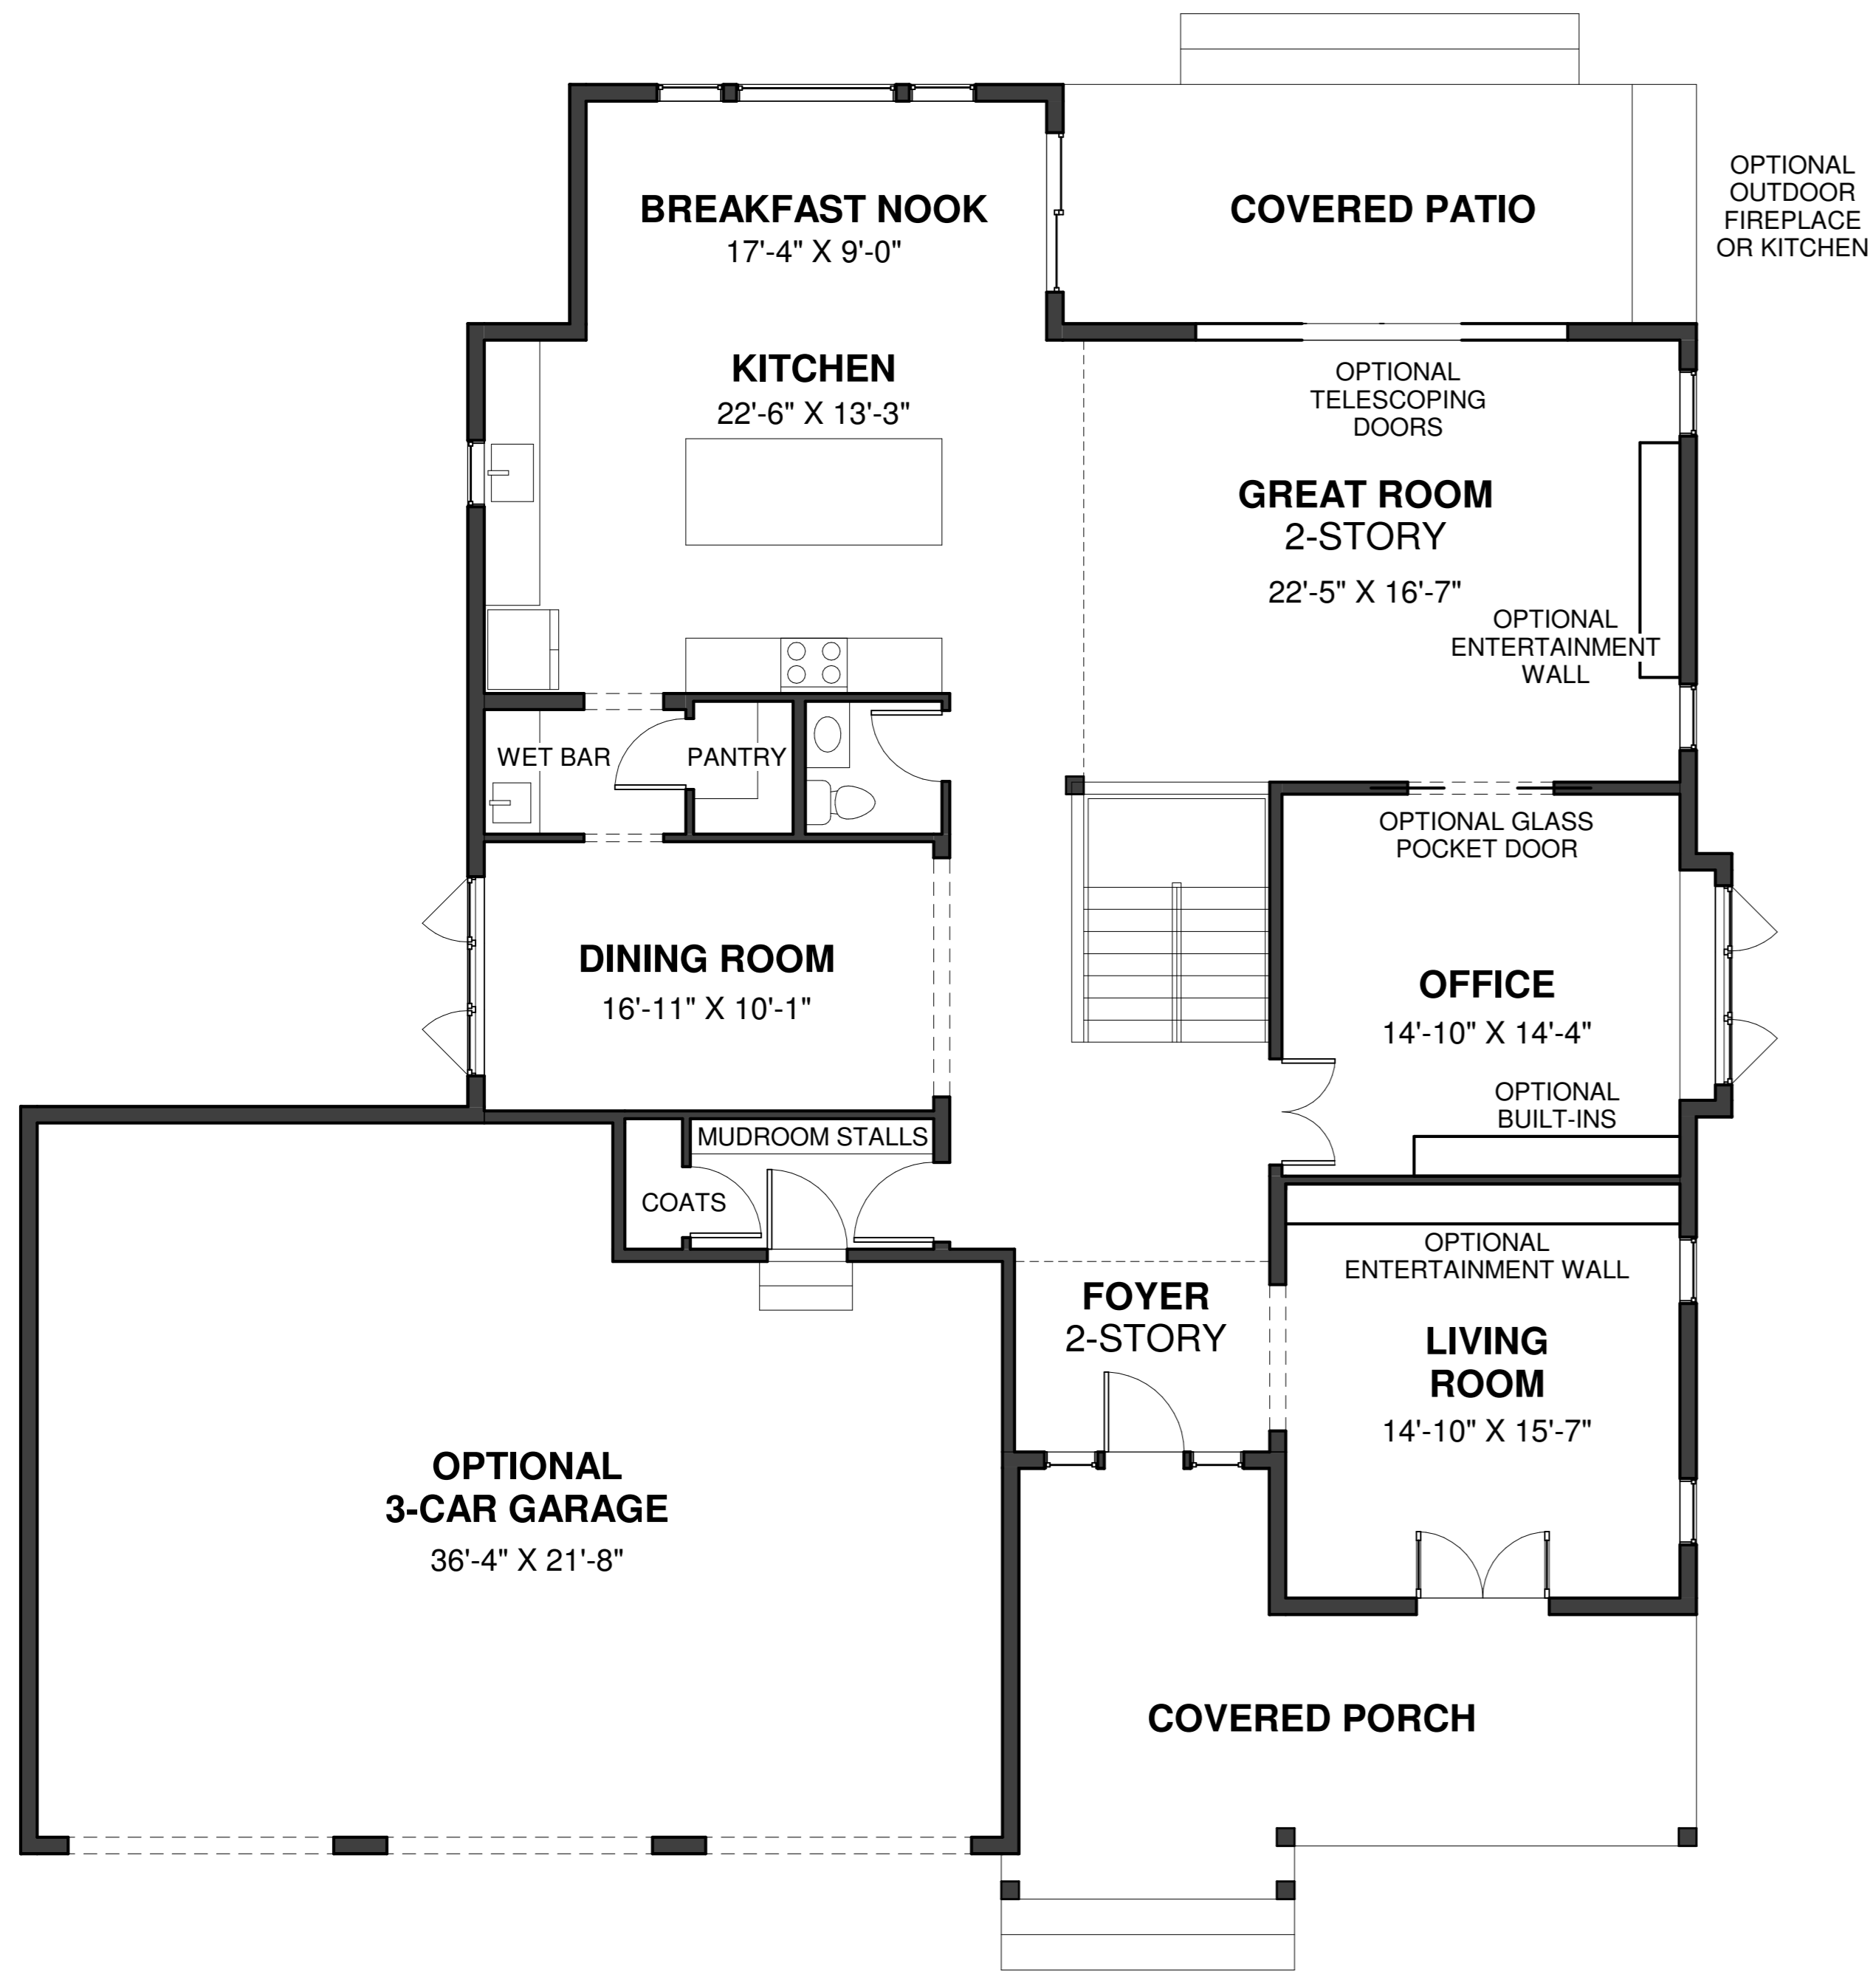


DESIGN OPTIONS - FIRST FLOOR
 10' CEILING HEIGHT
 1,951 SF

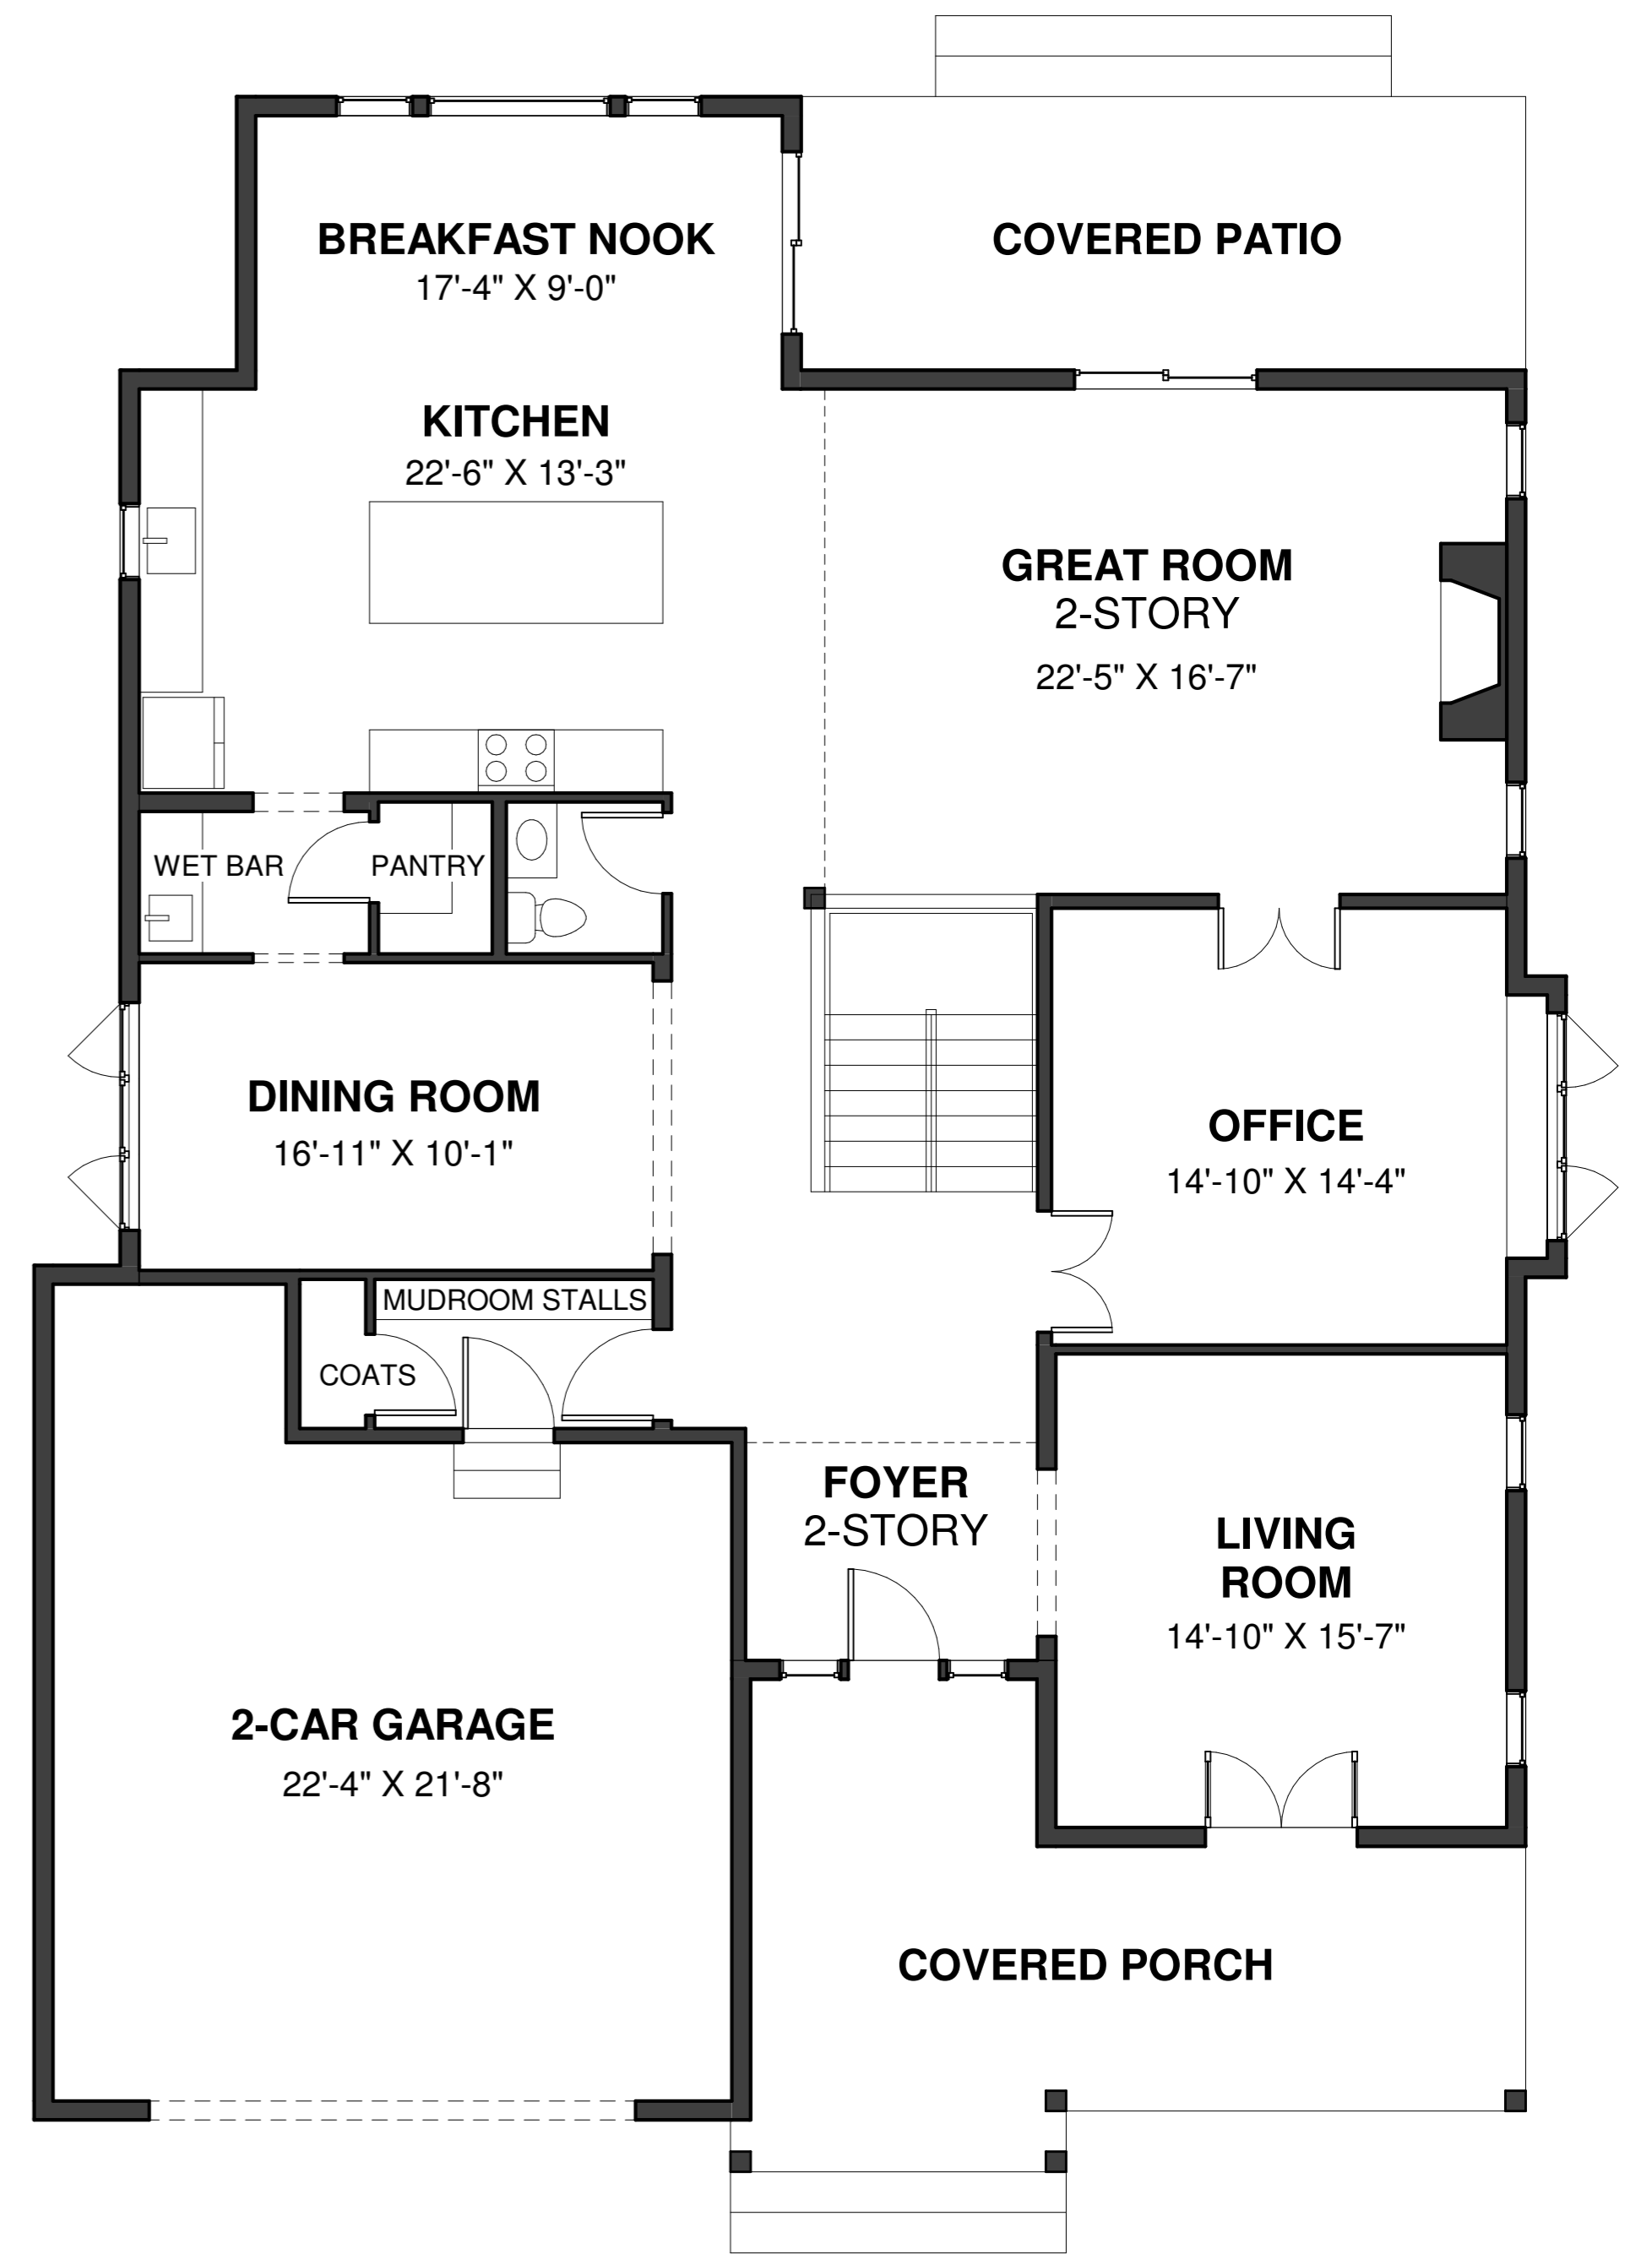

BASE DESIGN - FIRST FLOOR
 10' CEILING HEIGHT
 1,951 SF

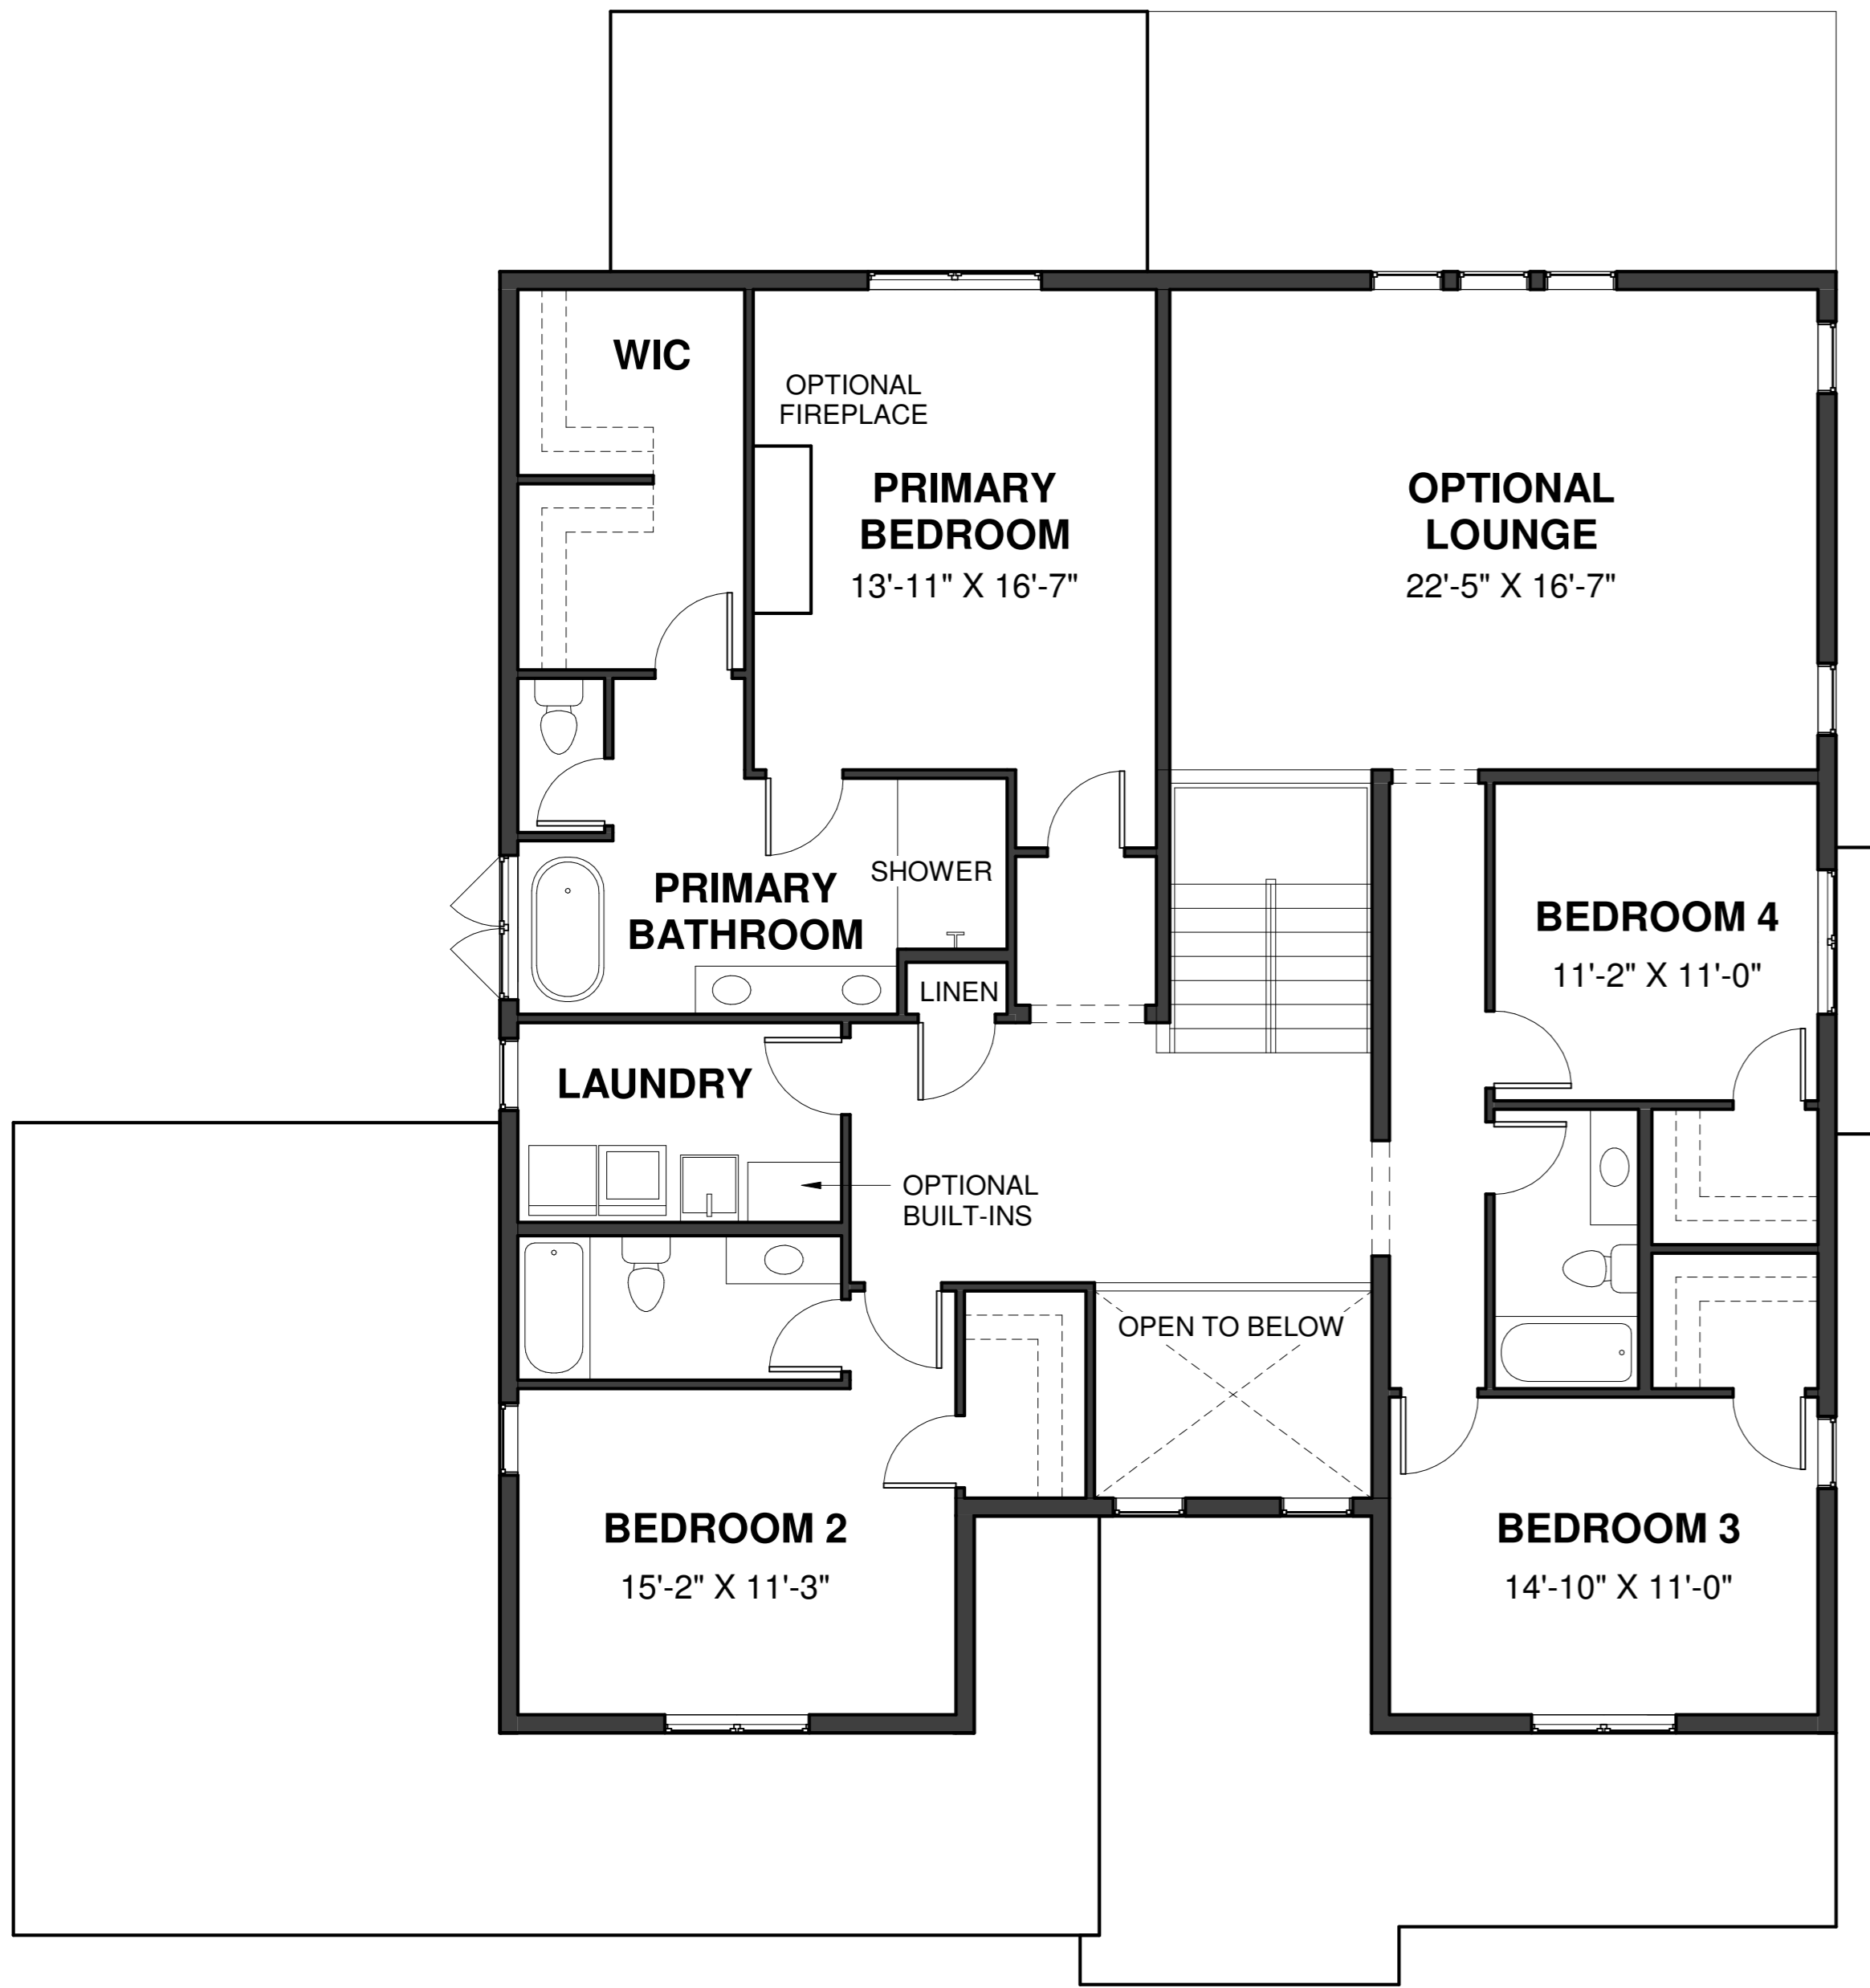

DESIGN OPTIONS - SECOND FLOOR
 9' CEILING HEIGHT
 2,038 SF

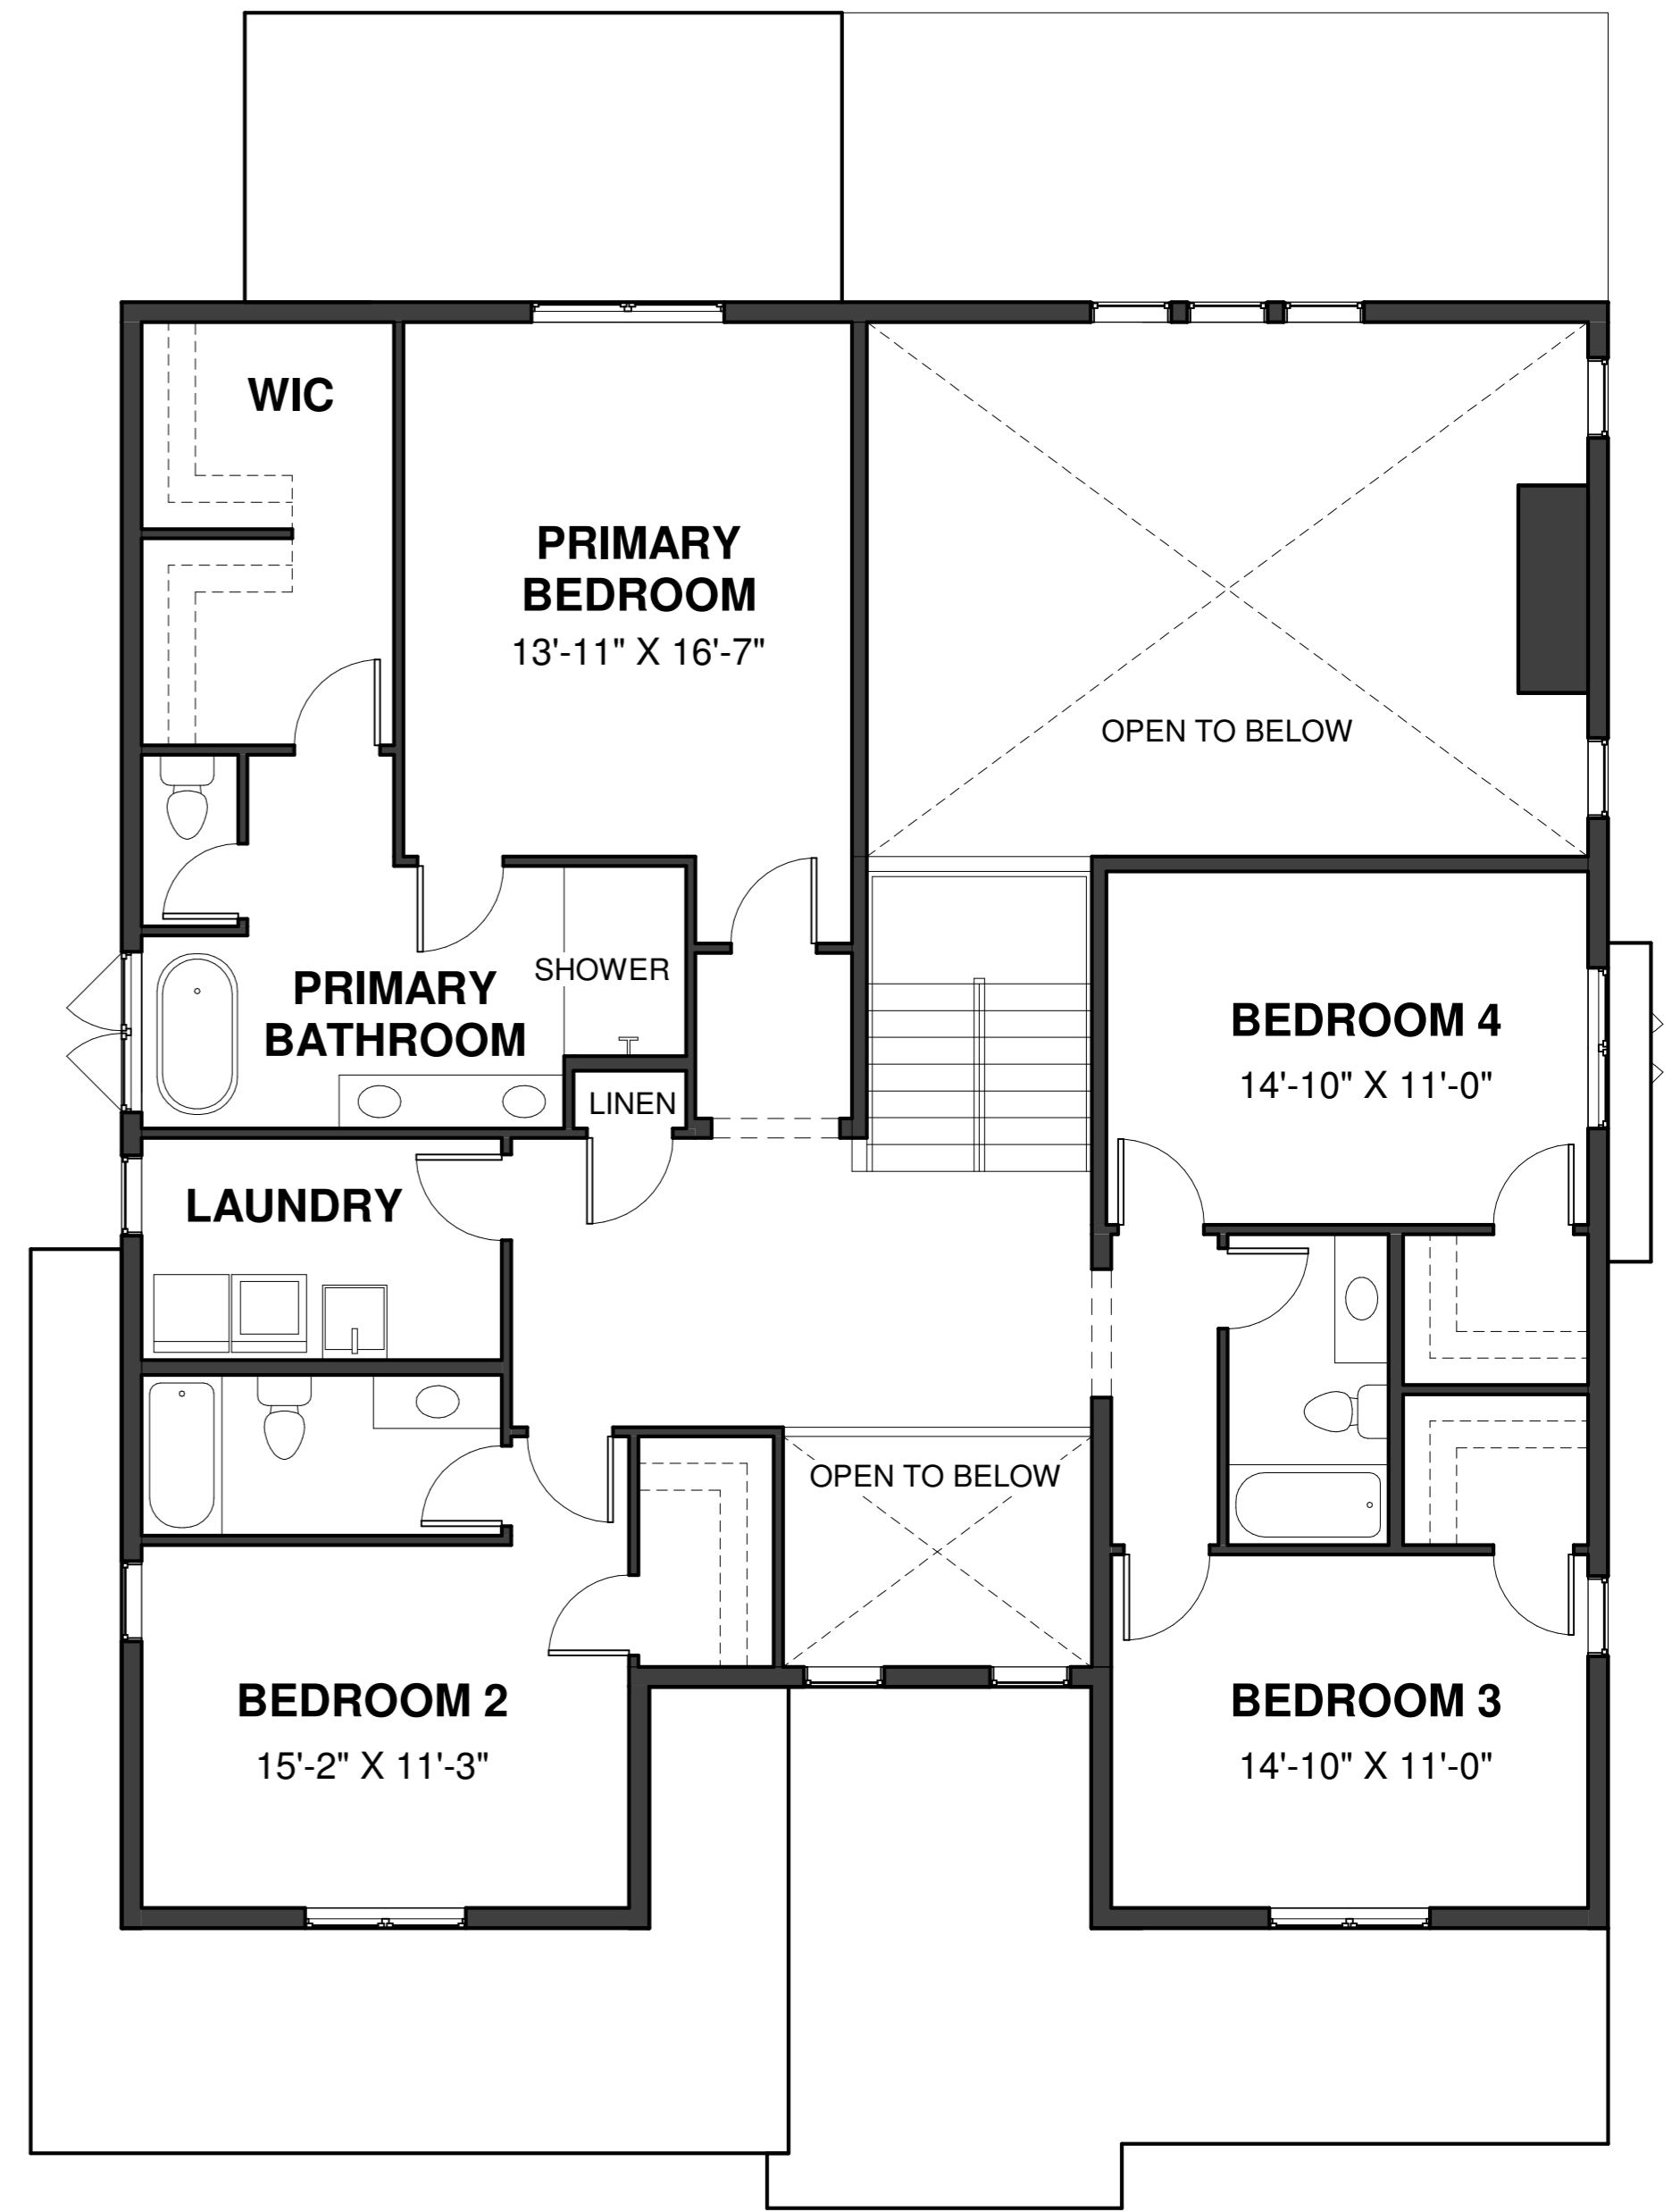

BASE DESIGN - SECOND FLOOR
 9' CEILING HEIGHT
 1,647 SF